


# EXHIBITION PLAN

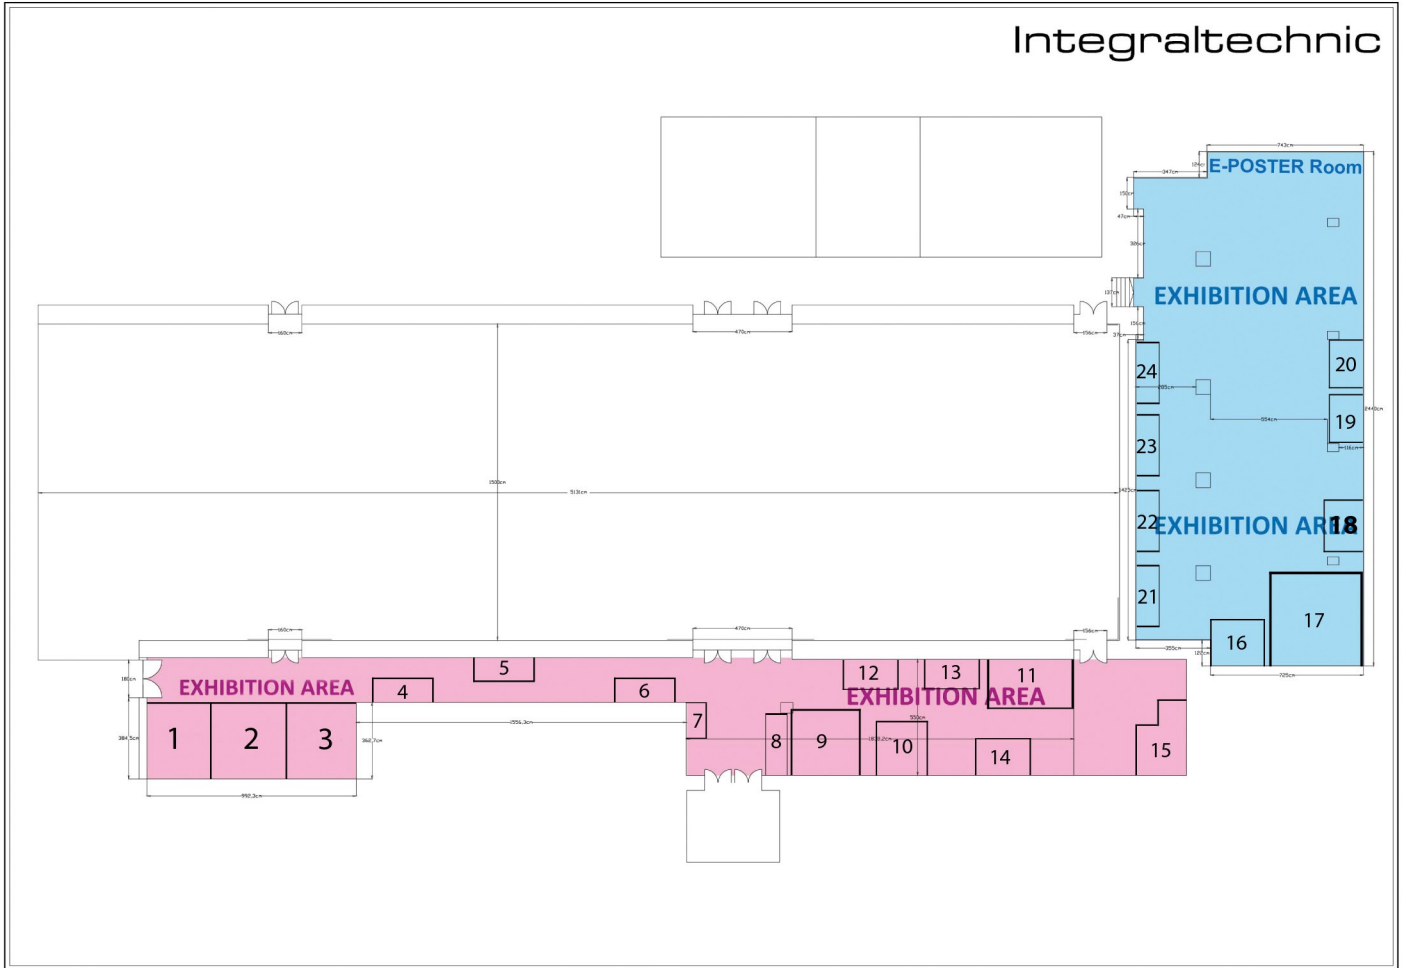

# FLOOR PLAN

- |                                 |                                |
|---------------------------------|--------------------------------|
| 1. Golden - 12m <sup>2</sup>    | 13. Sponsor - 6m <sup>2</sup>  |
| 2. Golden - 12m <sup>2</sup>    | 14. Sponsor - 6m <sup>2</sup>  |
| 3. Golden - 12m <sup>2</sup>    | 15. Golden - 12m <sup>2</sup>  |
| 4. Sponsor - 6m <sup>2</sup>    | 16. Silver - 10m <sup>2</sup>  |
| 5. Sponsor - 6m <sup>2</sup>    | 17. Diamond - 22m <sup>2</sup> |
| 6. Sponsor - 6m <sup>2</sup>    | 18. Bronze - 8m <sup>2</sup>   |
| 7. Sponsor - 6m <sup>2</sup>    | 19. Bronze - 8m <sup>2</sup>   |
| 8. Sponsor - 6m <sup>2</sup>    | 20. Bronze - 8m <sup>2</sup>   |
| 9. Platinum - Medtronic         | 21. Sponsor - 6m <sup>2</sup>  |
| 10. Silver - 10m <sup>2</sup>   | 22. Sponsor - 6m <sup>2</sup>  |
| 11. Platinum - 16m <sup>2</sup> | 23. Sponsor - 6m <sup>2</sup>  |
| 12. Sponsor - 6m <sup>2</sup>   | 24. Sponsor - 6m <sup>2</sup>  |